


Додаток до рішення міської ради
№ від " " 20 р.

Ситуаційна схема

An aerial photograph of a coastal area, likely a port or harbor. The image shows a large body of water on the right side, with a dark, textured surface. On the left side, there is a large, rectangular area of land, possibly a port or industrial zone, characterized by a grid-like pattern of roads or tracks. A red rectangle is drawn on the land, highlighting a specific plot of land. The land is divided into several smaller, irregular plots, some of which are outlined in blue. The overall scene is a mix of natural and man-made elements, with the water and land forming the main components.

 — межа села Прилуцьке

 — межа села Дачне

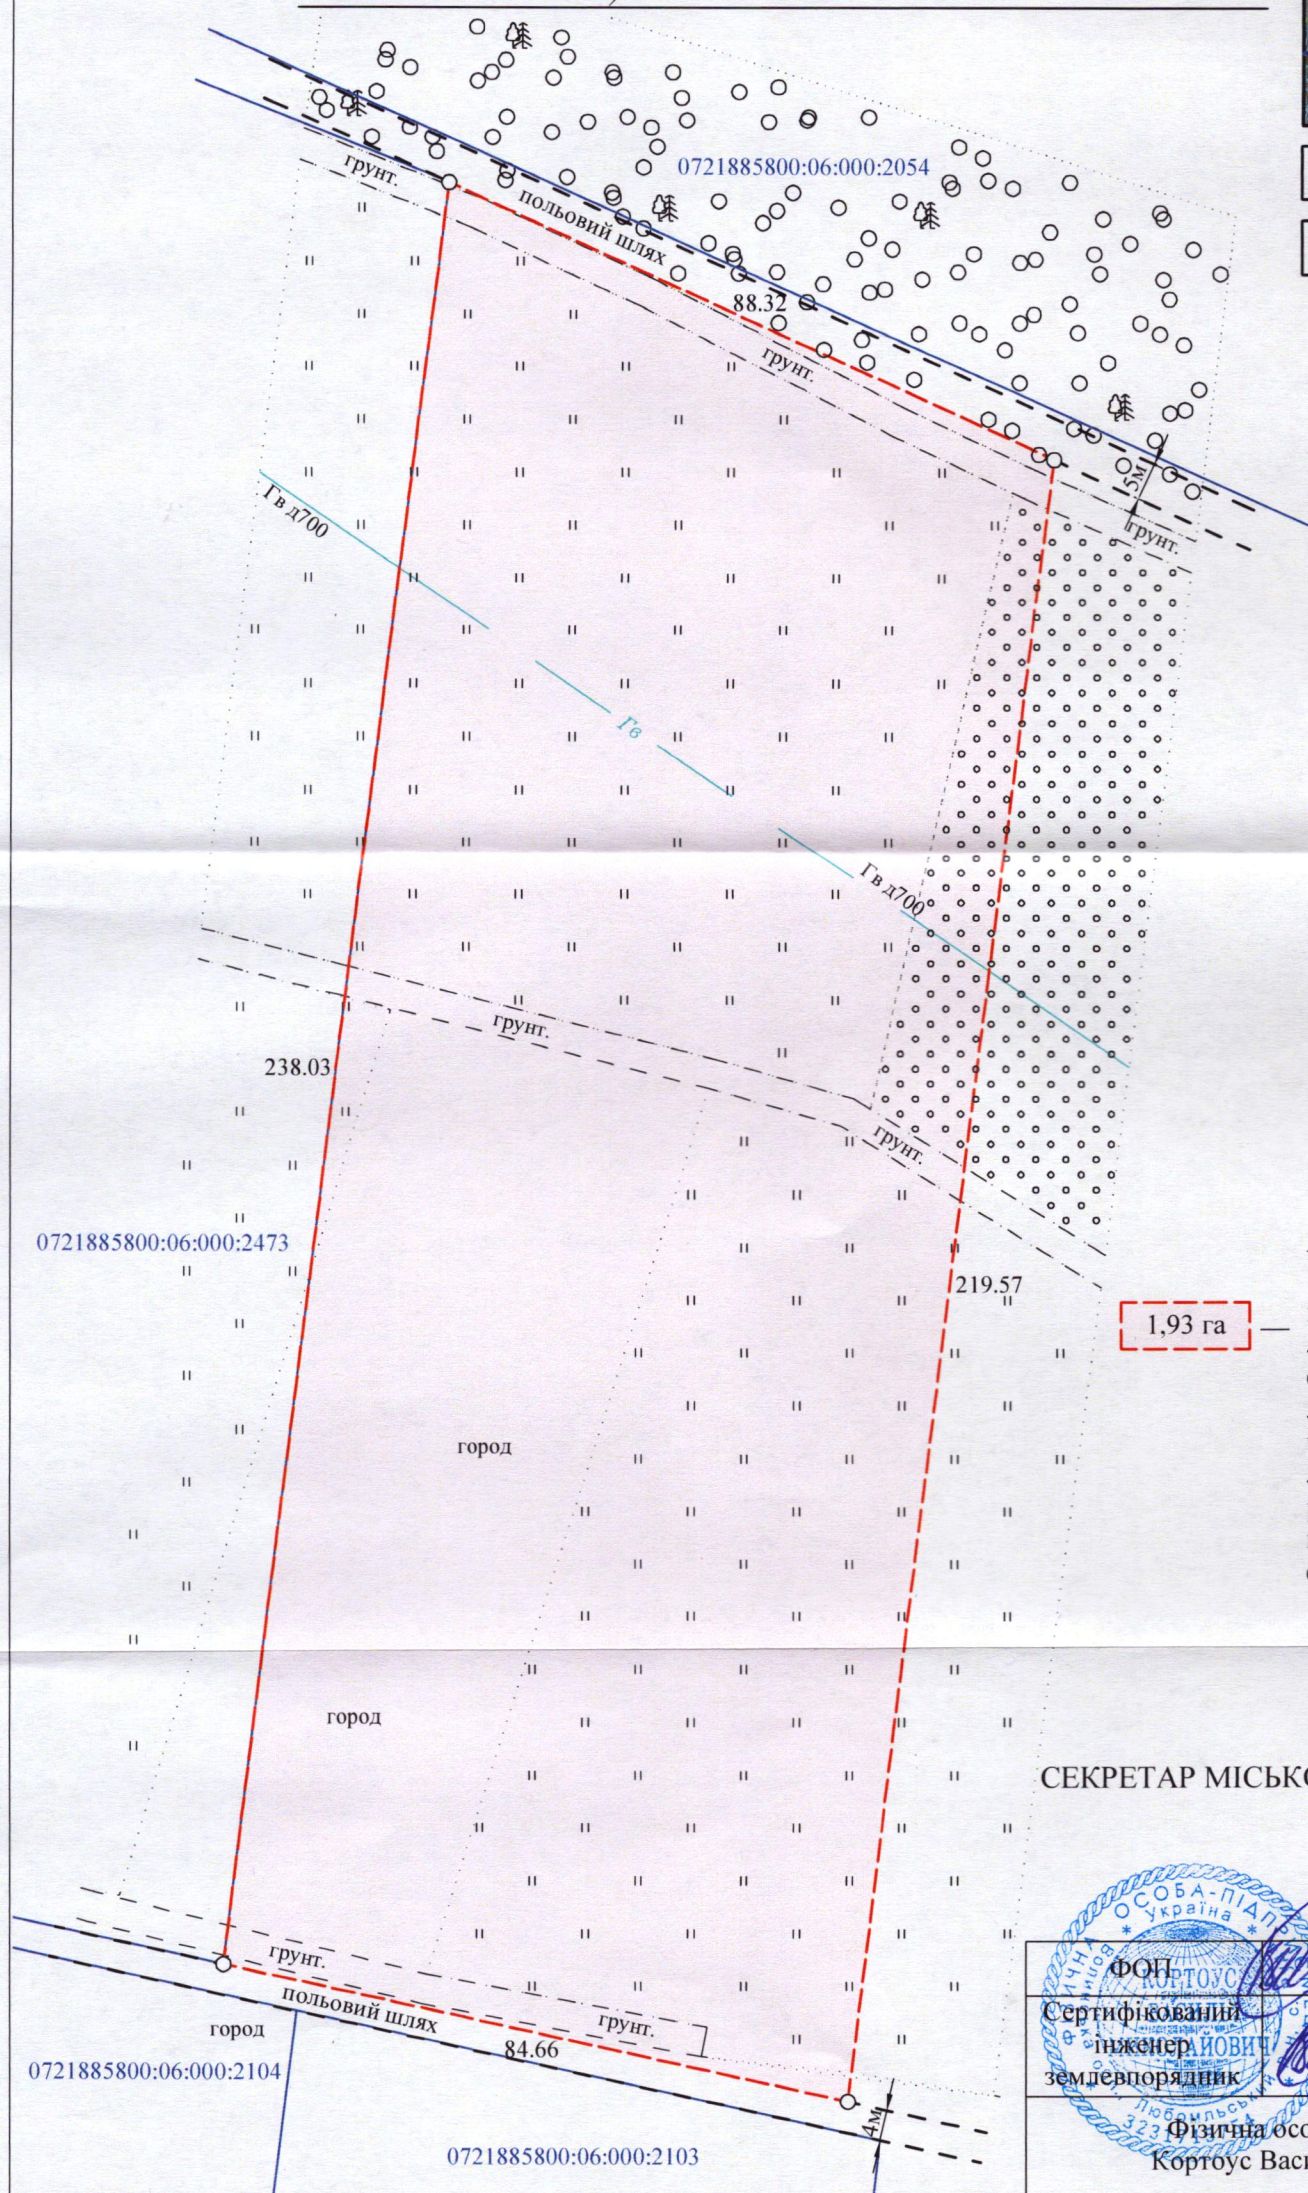

1,93 га

виділення в натурі (на місцевості) земельної частки (паю) № 364 (рілля), відповідно до свідоцтва про право на спадщину за законом від 23.08.2021, зареєстрованого за № 2-394 згідно з сертифікатом на право на земельну частку (пай) в колишньому АПТ "Прилуцьке" серія ВЛ № 0213937 від 20.10.1997, який зареєстрований у Книзі реєстрації сертифікатів на право на земельну частку (пай) від 30.10.1997 за № 3508, для ведення особистого селянського господарства (01.03)

СЕКРЕТАР МІСЬКОЇ РАДИ _____ Андрій РАЗУМОВСЬКИЙ

ФОП	В.М. Кортоус
Сертифікований інженер	ІНЖЕНЕР-ЗЕМЛЕВПОРЯДНИК
землевпорядник	В.М. Кортоус НИКОЛАЙОВИЧ
Фізична особа-підприємець Кортоус Василь Миколайович	

Масштаб 1:1000

Площа ділянки (га)	З них у власність
--------------------	-------------------

1,93